




SOUTH ELEVATION  
SCALE 1/8" = 1'-0"

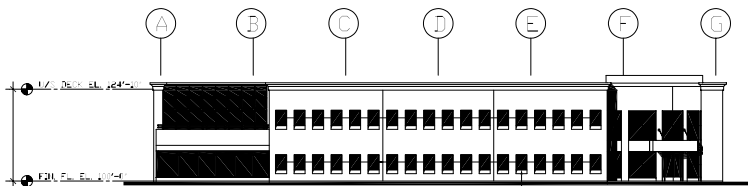


WEST ELEVATION  
SCALE 1/8" = 1'-0"

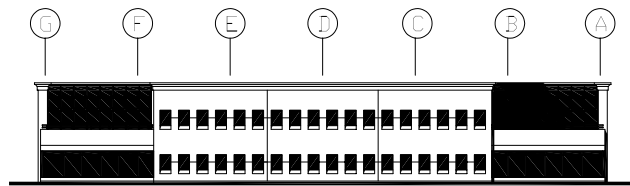

EAST ELEVATION  
SCALE 1/8" = 1'-0"

 

ENTRY ELEV.  
SCALE 1/8" = 1'-0"

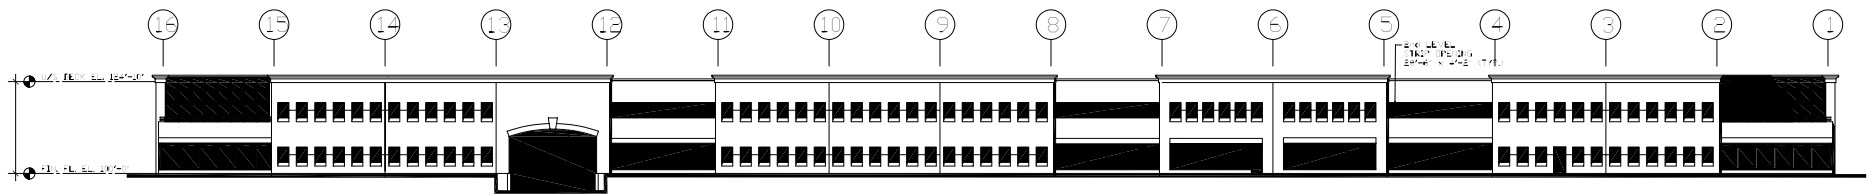

NORTH ELEVATION  
SCALE 1/8" = 1'-0"

REVISIONS

NO.	DESCRIPTION	DATE	NO.	DESCRIPTION	DATE
1.			1.		
2.			2.		
3.			3.		
4.			4.		
5.			5.		
6.			6.		
7.			7.		

EXHIBIT 'D'

--	--

NO.	DESCRIPTION	DATE	NO.	DESCRIPTION	DATE

Revisions

CONSULTANT	Ruitenberg Incorporated
PROJECT	ATBORO HOUSE
1100 SOUTH MAIN STREET, SUITE 200 DARTMOUTH, N.H. 05830	
THIS DOCUMENT IS THE SOLE PROPERTY OF RUITENBERG INCORPORATED AND SHALL BE REPRODUCED OR OTHERWISE UTILIZED WITH OUT THE WRITTEN CONSENT OF RUITENBERG INCORPORATED.	

PROJECT	ATBORO HOUSE
1100 SOUTH MAIN STREET, SUITE 200 DARTMOUTH, N.H. 05830	
THIS DOCUMENT IS THE SOLE PROPERTY OF RUITENBERG INCORPORATED AND SHALL BE REPRODUCED OR OTHERWISE UTILIZED WITH OUT THE WRITTEN CONSENT OF RUITENBERG INCORPORATED.	

TITLE	ELEVATIONS	JOB NO.	0600-416
SCALE	1/8" = 1'-0"	DWG. NO.	320
DRAWN	E.L.S.	CHECKED	G.K.
DATE	11/10		