




THIS DRAWING IS THE SOLE PROPERTY OF
RUTENBERG INCORPORATED & MAY NOT BE DUPLICATED
OR OTHERWISE UTILIZED WITHOUT THE EXPRESSED
WRITTEN CONSENT OF RUTENBERG INCORPORATED.

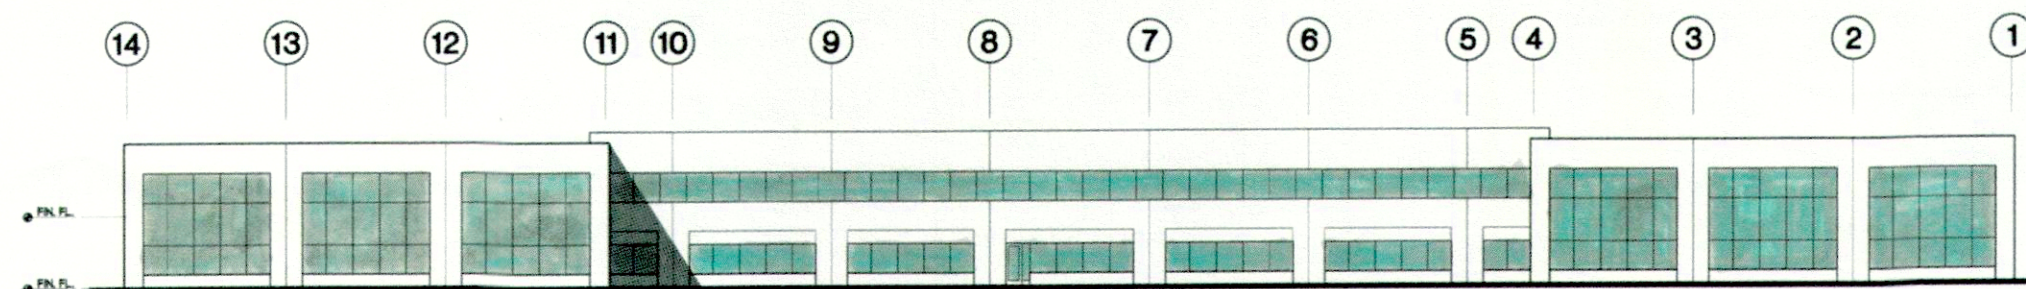


NORTH ELEVATION
SCALE 1/16" = 1'-0"

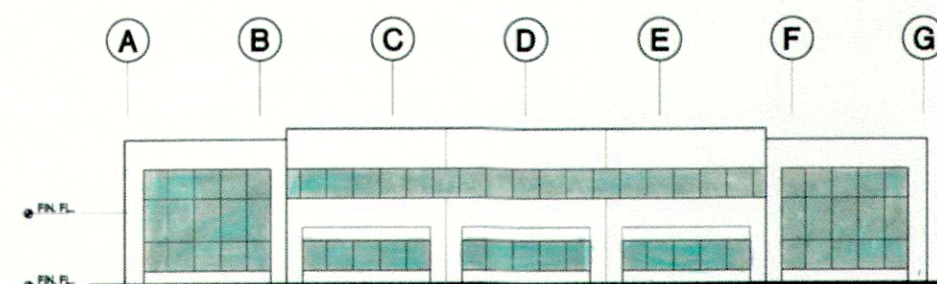

WEST ELEVATION
SCALE 1/16" = 1'-0"

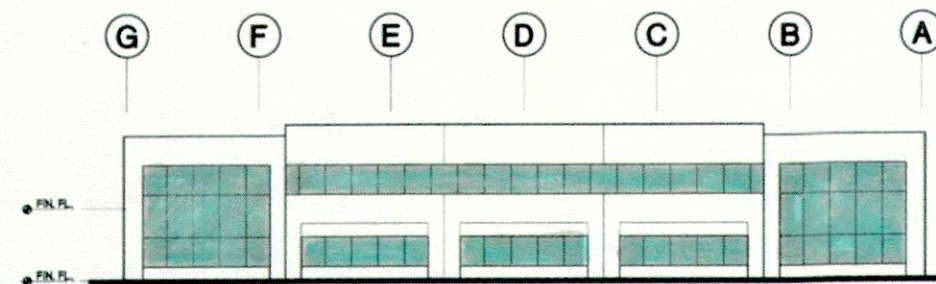

EAST ELEVATION
SCALE 1/16" = 1'-0"

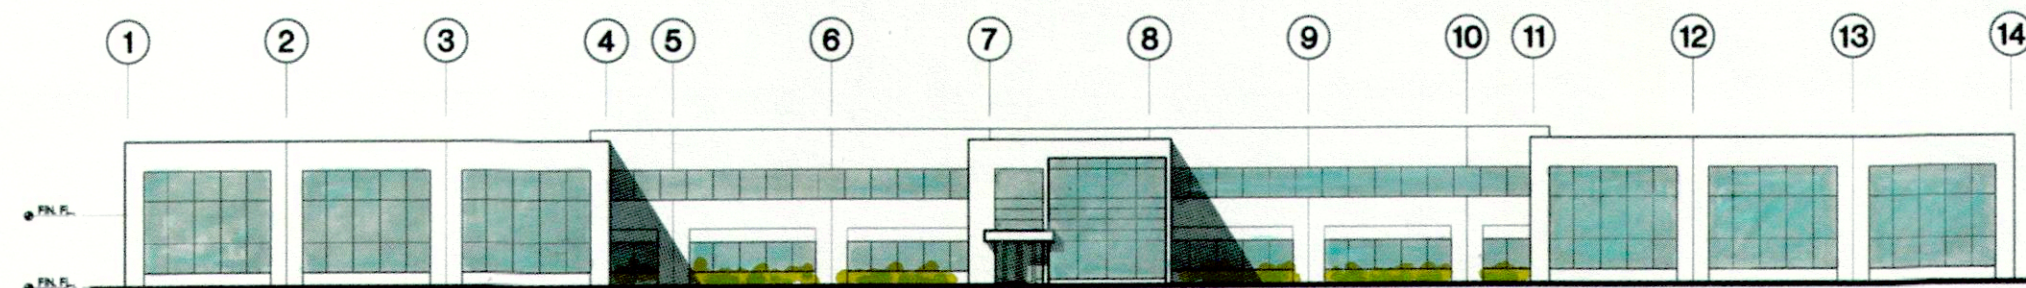

SOUTH ELEVATION
SCALE 1/16" = 1'-0"

NO.	DESCRIPTION	DATE
Revisions		

OWNER		
PROJECT		
ATBORO HOUSE 2 EILEEN STUBBS AVENUE DARTMOUTH, NOVA SCOTIA		
TITLE		
ELEVATIONS		
SCALE	DATE	
1/16" = 1'-0"	MARCH 25/02	
DESIGN	DRAWN	ISSUE
	B.M.B.	A
	CHECKED	
	GR	
DWG. NO.		
601-320		