
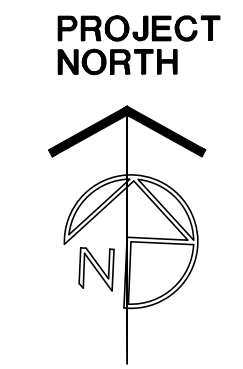


THIS DRAWING IS THE SOLE PROPERTY OF RUITENBERG INCORPORATED & MAY NOT BE DUPLICATED OR OTHERWISE UTILIZED WITHOUT THE EXPRESSED WRITTEN CONSENT OF RUITENBERG INCORPORATED.

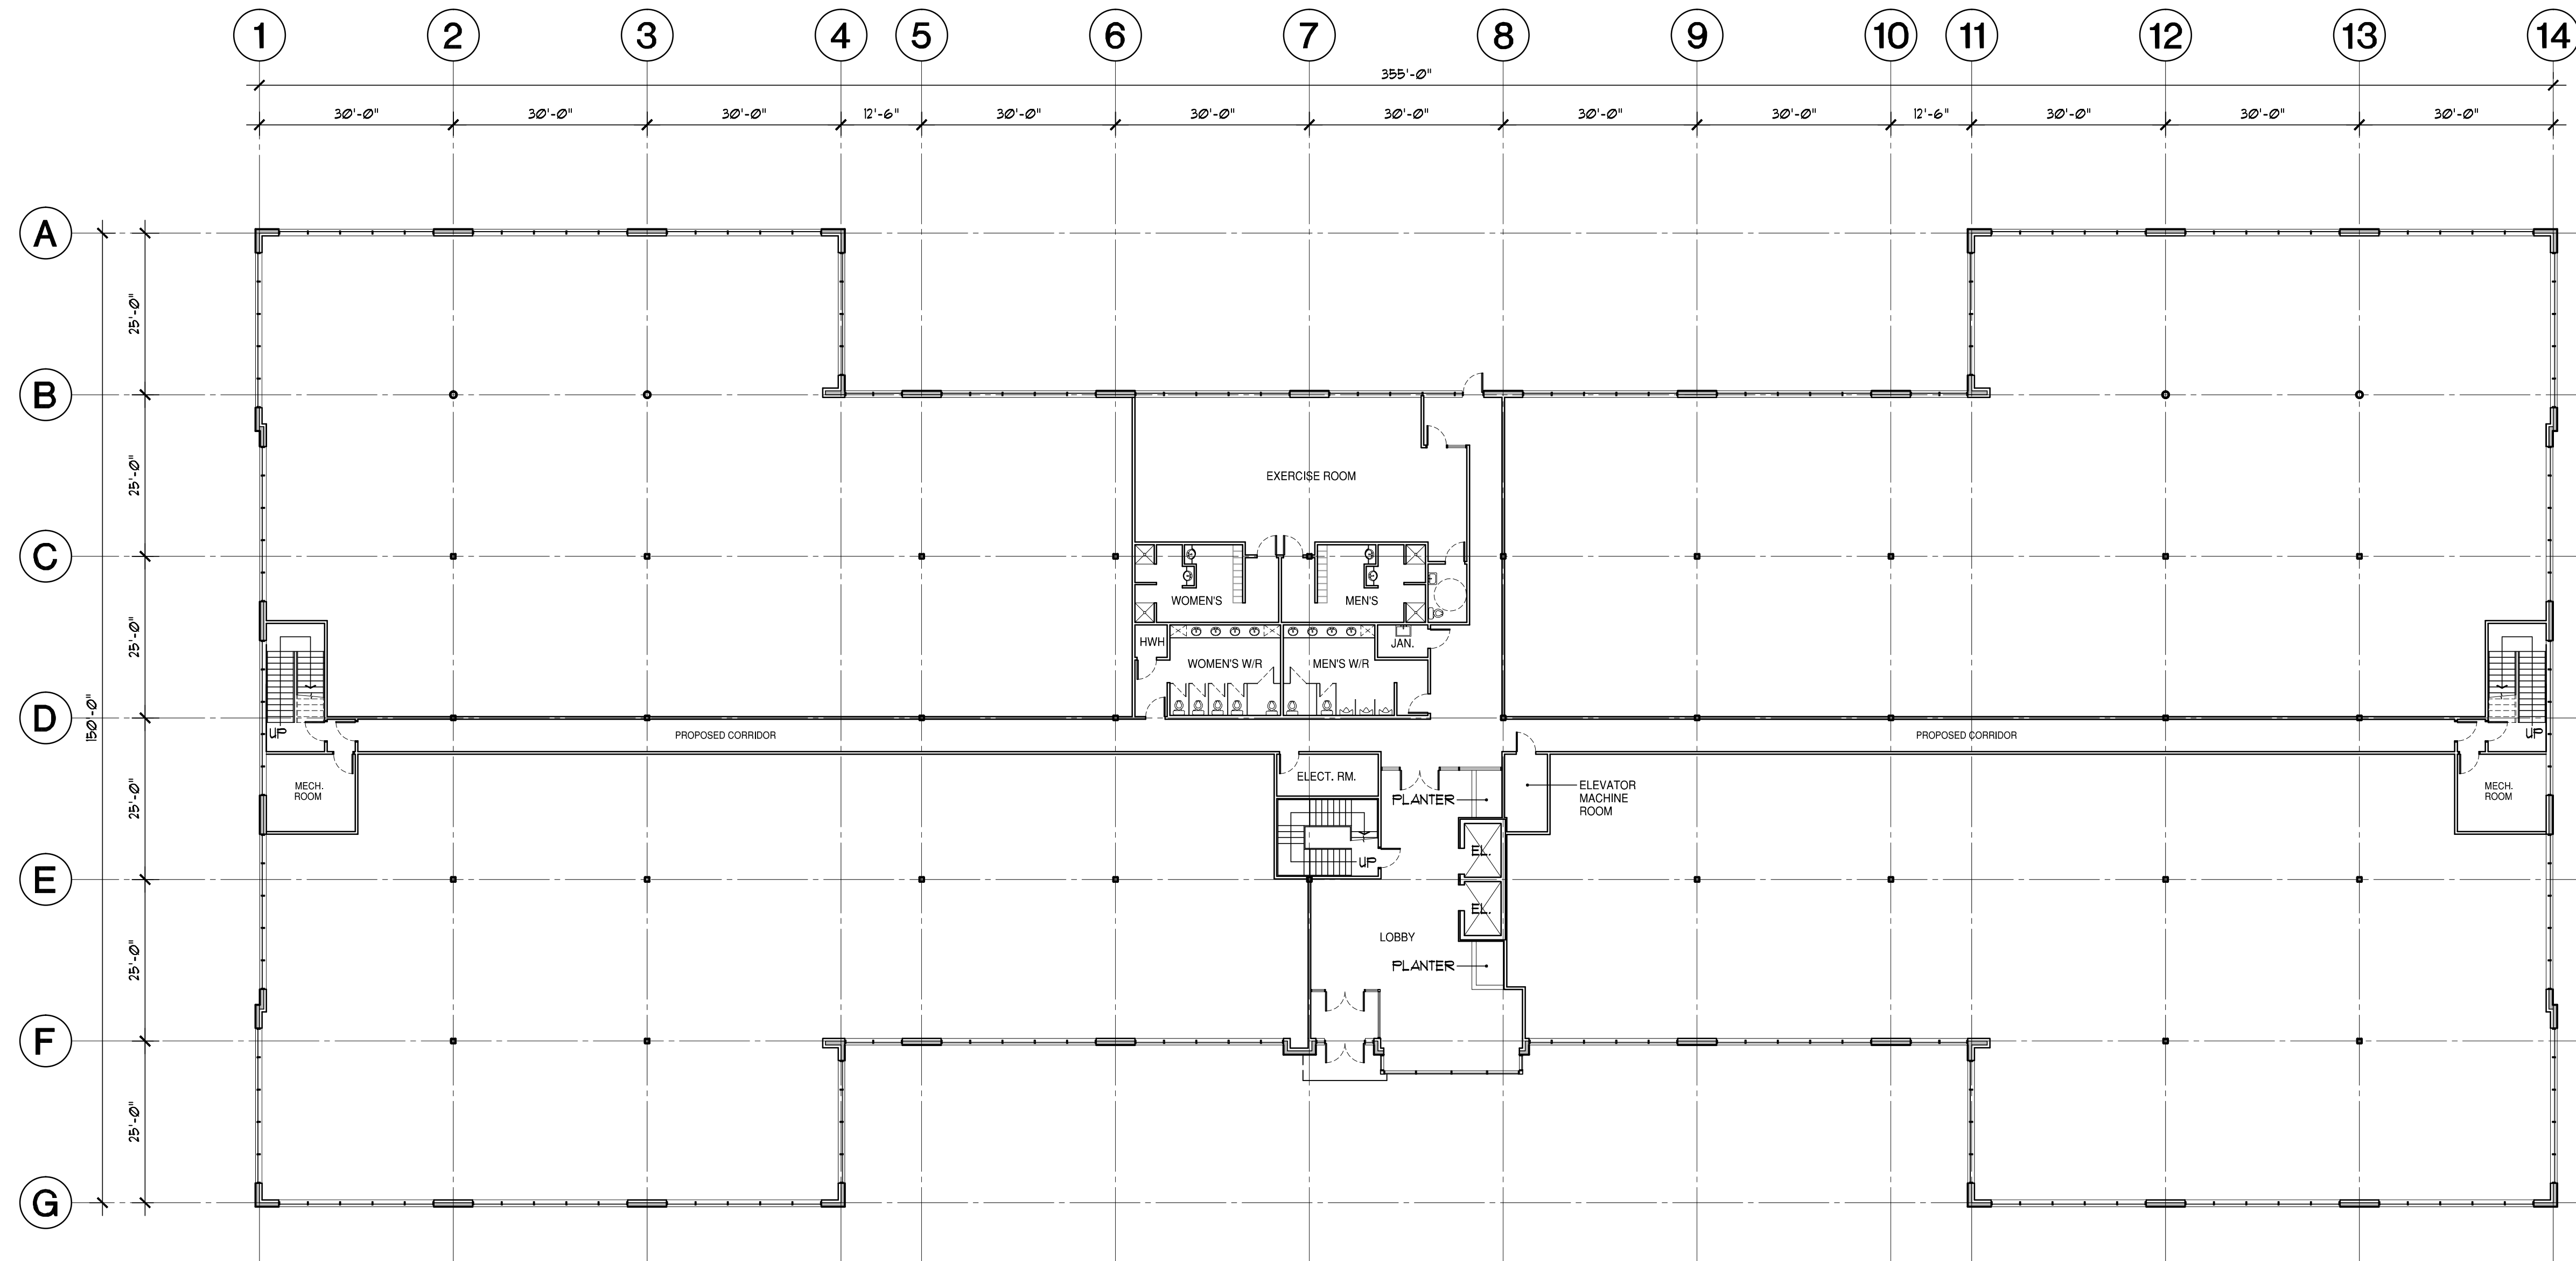

GROUND FLOOR PLAN
SCALE 1/16" = 1'-0"

NO.	DESCRIPTION	DATE
Revisions		

OWNER

PROJECT
ATBORO HOUSE 2
EILEEN STUBBS AVENUE
DARTMOUTH, NOVA SCOTIA

TITLE
GROUND FLOOR PLAN

SCALE 1/16" = 1'-0"	DATE MARCH 29/12
SEAL 	DRAWN B.M.B.
	CHECKED G.R.
	ISSUE A
	DWG. NO. 601-300