
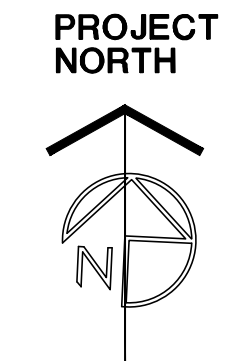


THIS DRAWING IS THE SOLE PROPERTY OF RUITENBERG INCORPORATED & MAY NOT BE DUPLICATED OR OTHERWISE UTILIZED WITHOUT THE EXPRESSED WRITTEN CONSENT OF RUITENBERG INCORPORATED.

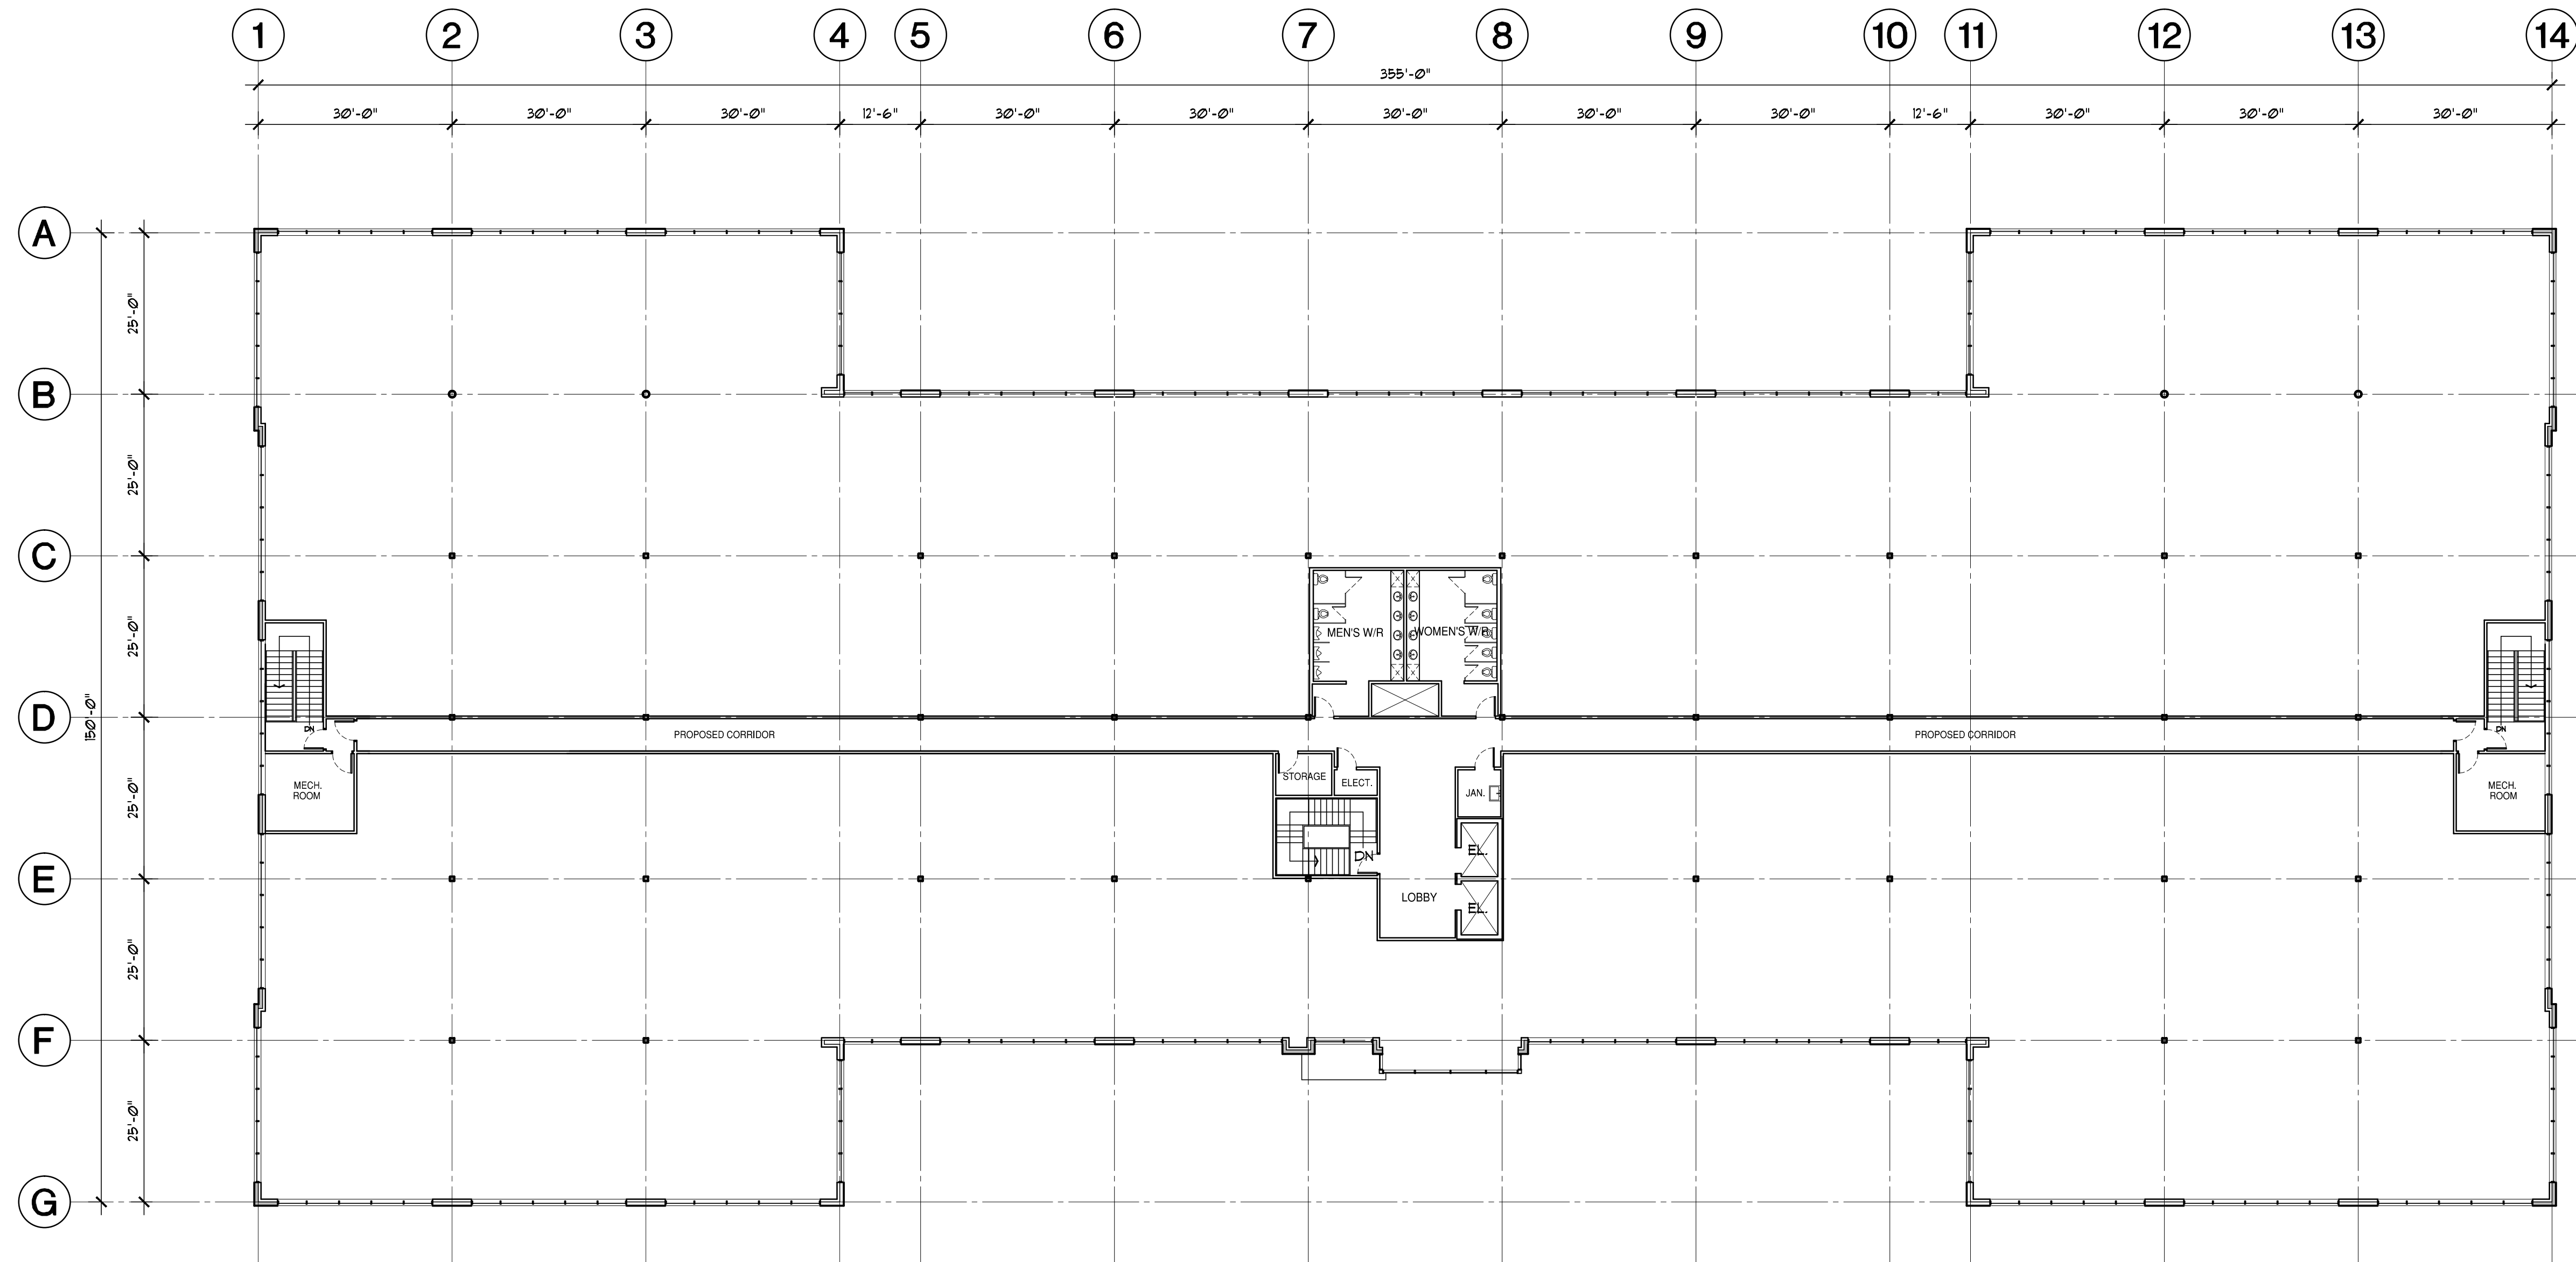

SECOND FLOOR PLAN
SCALE 1/16" = 1'-0"

NO.	DESCRIPTION	DATE
Revisions		

OWNER

PROJECT
ATBORO HOUSE 2
EILEEN STUBBS AVENUE
DARTMOUTH, NOVA SCOTIA

TITLE
SECOND FLOOR PLAN

SCALE: 1/16" = 1'-0"
DATE: MARCH 29/12

SEAL	DRAWN B.M.B.	ISSUE A
	CHECKED G.R.	



DWG. NO.
601-301